

**BOLD LIVING**

*create your dream*



**EVERLEIGH DISPLAY HOMES**

SOPHIA 242 M | LENNOX 301

*Lennox 301*



# BOLD LIVING

*create your dream*


Bold Living builds beautiful homes that bring dreams to life, creating places families will love. Every Bold home makes a unique statement, thanks to contemporary design, attention to detail, flexibility and quality in construction.

As a family owned and operated business, we understand that building your own new home is so much more than choosing a floor plan, colours, bricks and mortar. It's about the experience, and the exciting journey you're embarking on. Creating your dream and a place to enjoy a life that fulfils all desires.

# SOPHIA 242 M

Everything essential is included in this smart single level design. From the multi-purpose room – perfect for relaxing, to the open plan family, dining and kitchen space at the heart of the home connecting directly to the spacious alfresco area. Contact us today to customise the Sophia home to you!

<b>FRONTAGE</b>	13.7m
<b>TOTAL FLOOR AREA</b>	242.8m <sup>2</sup>
<b>EXTERIOR LENGTH</b>	21.46m
<b>EXTERIOR WIDTH</b>	12.5m

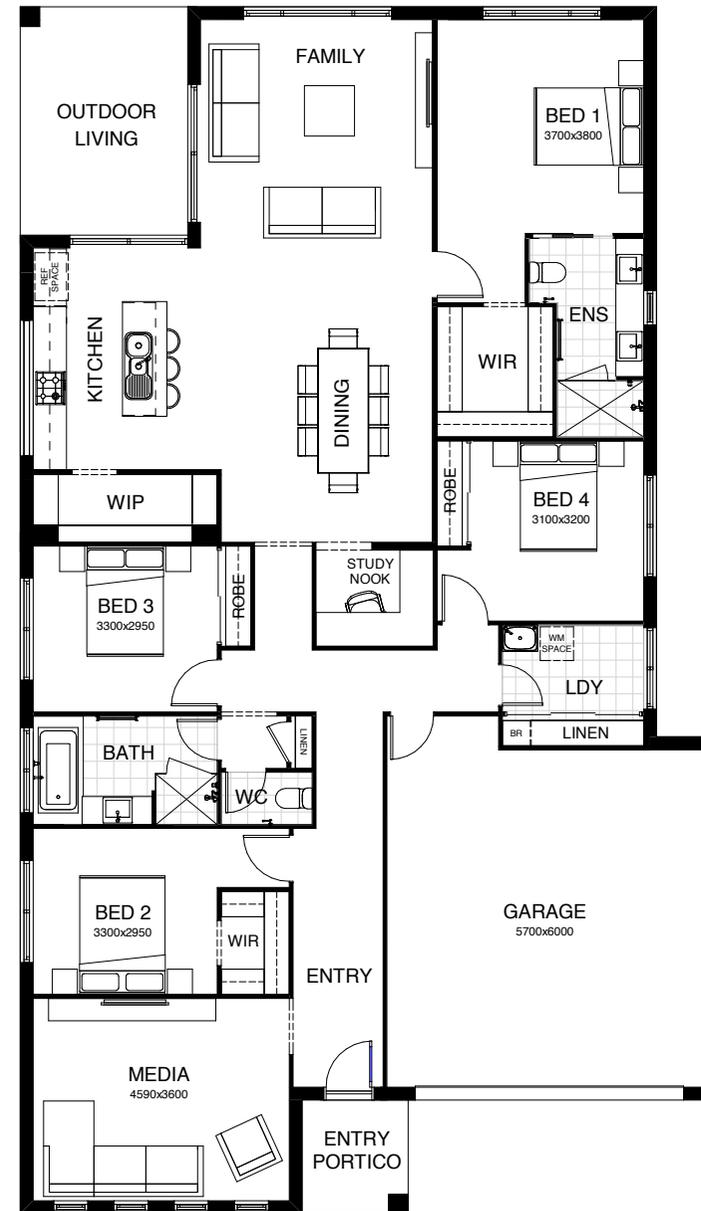

This document is produced for marketing and illustration purposes and should only be used as a guide. Please note all plans are not to scale, and all images, materials used and inclusions are indicative only. © Copyright of Bold Living.

# LENNOX 301

This dazzling 4 bedroom design showcases multiple living spaces ideal for both family fun and private moments, an upstairs rumpus room the kids can call their own, a master suite with a huge walk-in robe, and study areas on both levels. At the heart of it all, the entertainer's kitchen is the hub around which the dining room, family room and outdoor living area are gathered. Contact us today to customise the Lennox home to you!



<b>FRONTAGE</b>	12.5m
<b>TOTAL FLOOR AREA</b>	301m <sup>2</sup>
<b>EXTERIOR LENGTH</b>	18.7m
<b>EXTERIOR WIDTH</b>	11.25m

 4 | 
  3 | 
  2.5 | 
  2 | 
  2



*Sophia 242 M*




*Your dream home is our dream too.*









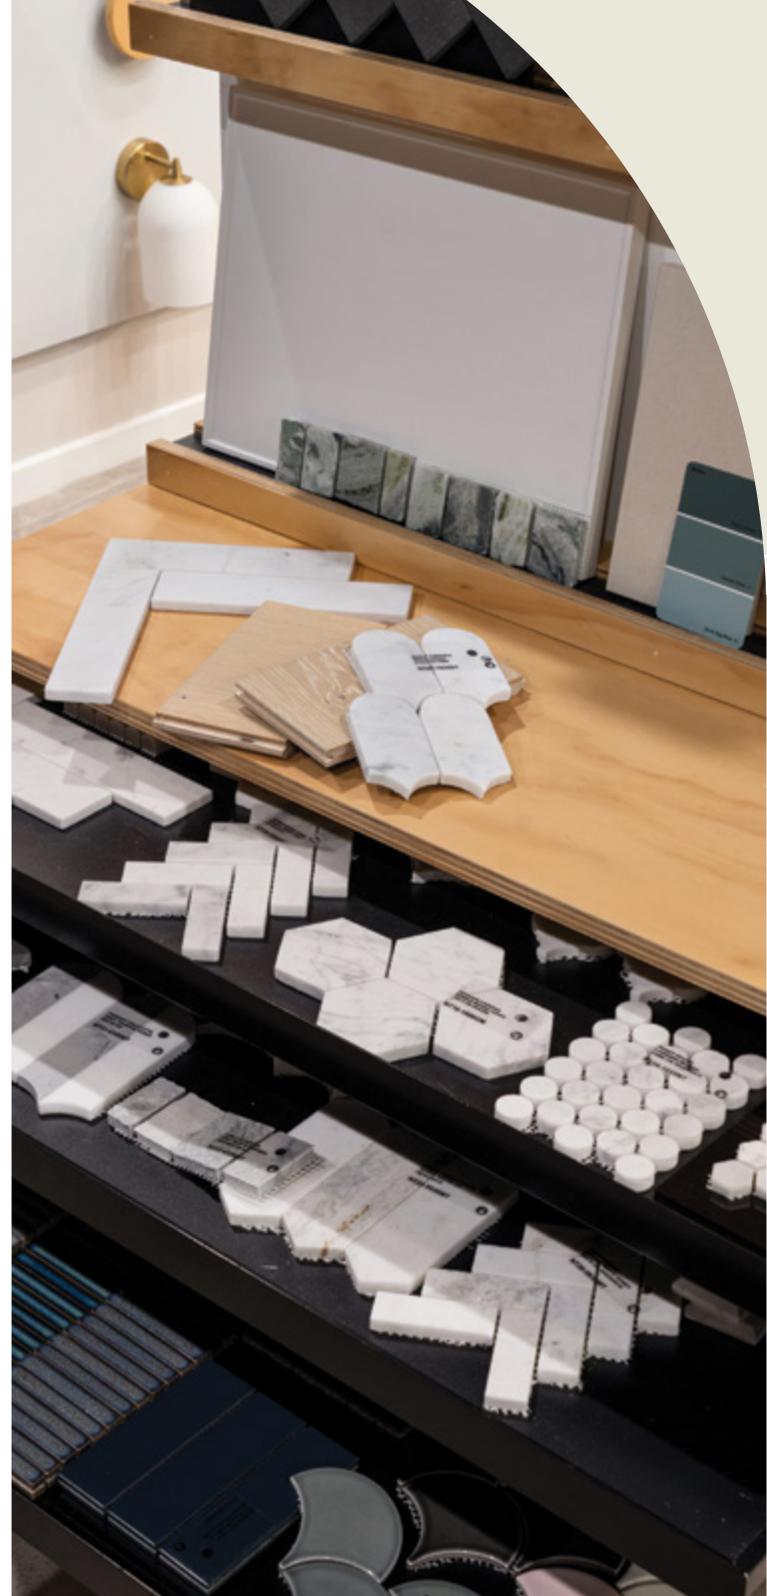

*Create your dream at*  
EVOLVE SELECTION STUDIO

At Evolve, everything you need to create your dream and tell your story is all in one place. We have taken interior design and home styling to an entirely new level, creating the most innovative, comprehensive and convenient display of design trends.

Enter a world of opportunity, showcasing many of Australia's leading brands in bath and kitchen fittings, appliances, building materials, floor coverings and much more. Our experienced team of interior designers is at hand to guide you through to creating your ultimate dream.

Relax and take a break at our onsite café, leave the kids in our dedicated kids' corner. We invite you to explore endless opportunities at Evolve, 6 days a week, no appointment needed!



Bold Living Display Homes are now open across South East Queensland – from Brisbane, to the Sunshine Coast, to the Gold Coast & Toowoomba.

**BOLD LIVING  
HEADQUARTERS &  
EVOLVE SELECTION STUDIO**

49 Flinders Pde,  
North Lakes Q 4509



SEE OUR CURRENT  
DISPLAY HOMES!



**1800 GO BOLD**

*create your dream*

[boldliving.com.au](http://boldliving.com.au)